


Reviewed for compliance with the Planning Board Resolution No. 10-17 dated 03/17/2020.

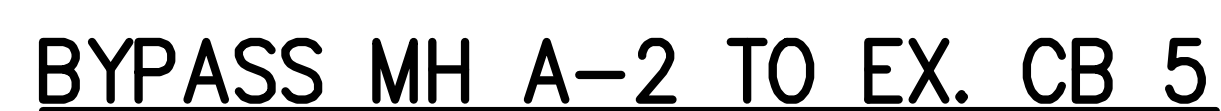

Drawn: SS	Approved: AM
Scale: H: 1"=30'; V: 1"=6'	
Date: 05/01/2024	
Project No: 16124	
16124-GRAD-UTIL/STORM PROFILE (A)	UTIL/STORM
Drawing No:	
C-310	

APPLICANT/OWNER: **CELEBRITY WESTCHESTER REALTY, LLC**
5 ANDERSON LANE
GOLDENS BRIDGE, NY 10526

ARCHITECT: **SULLIVAN ARCHITECTURE**
31 MAMARONECK AVENUE



STORM PROFILES

MERCEDES BENZ OF GOLDENS E
 NYS ROUTE 22
 TOWN OF LEWISBORO, NY

Drawn:	SS Approved: AN
Scale:	H: 1"=30'; V: 1"=6'
Date:	05/01/2024
Project No:	16124
16124-000-UTILS/ORM PROFILE (A) UTILS	
Drawing No:	C-310

NOT FOR CONSTRUCTION